




EAST ELEVATION

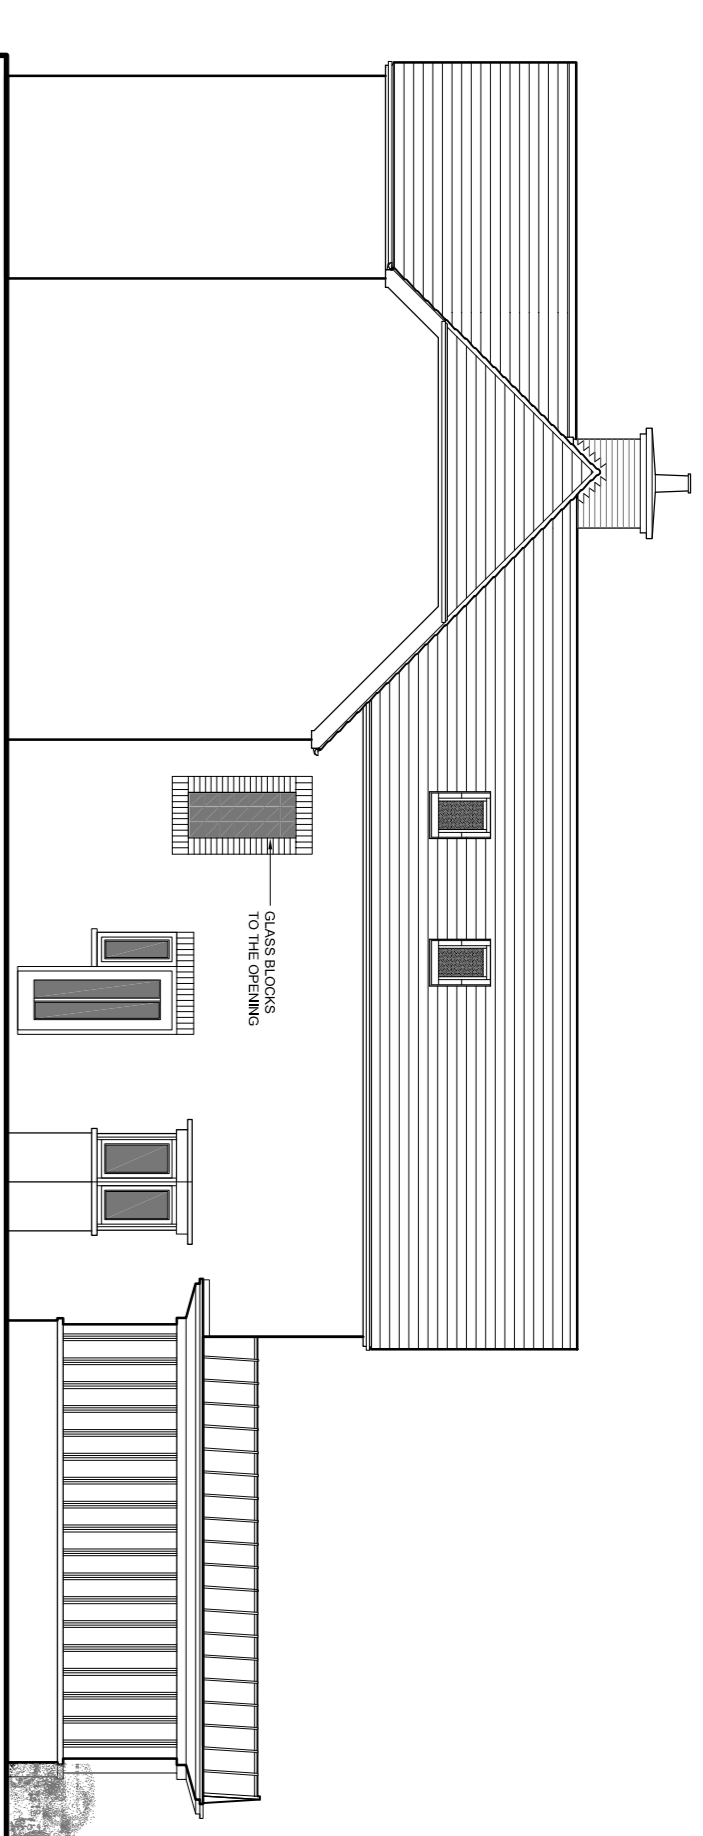


NORTH ELEVATION

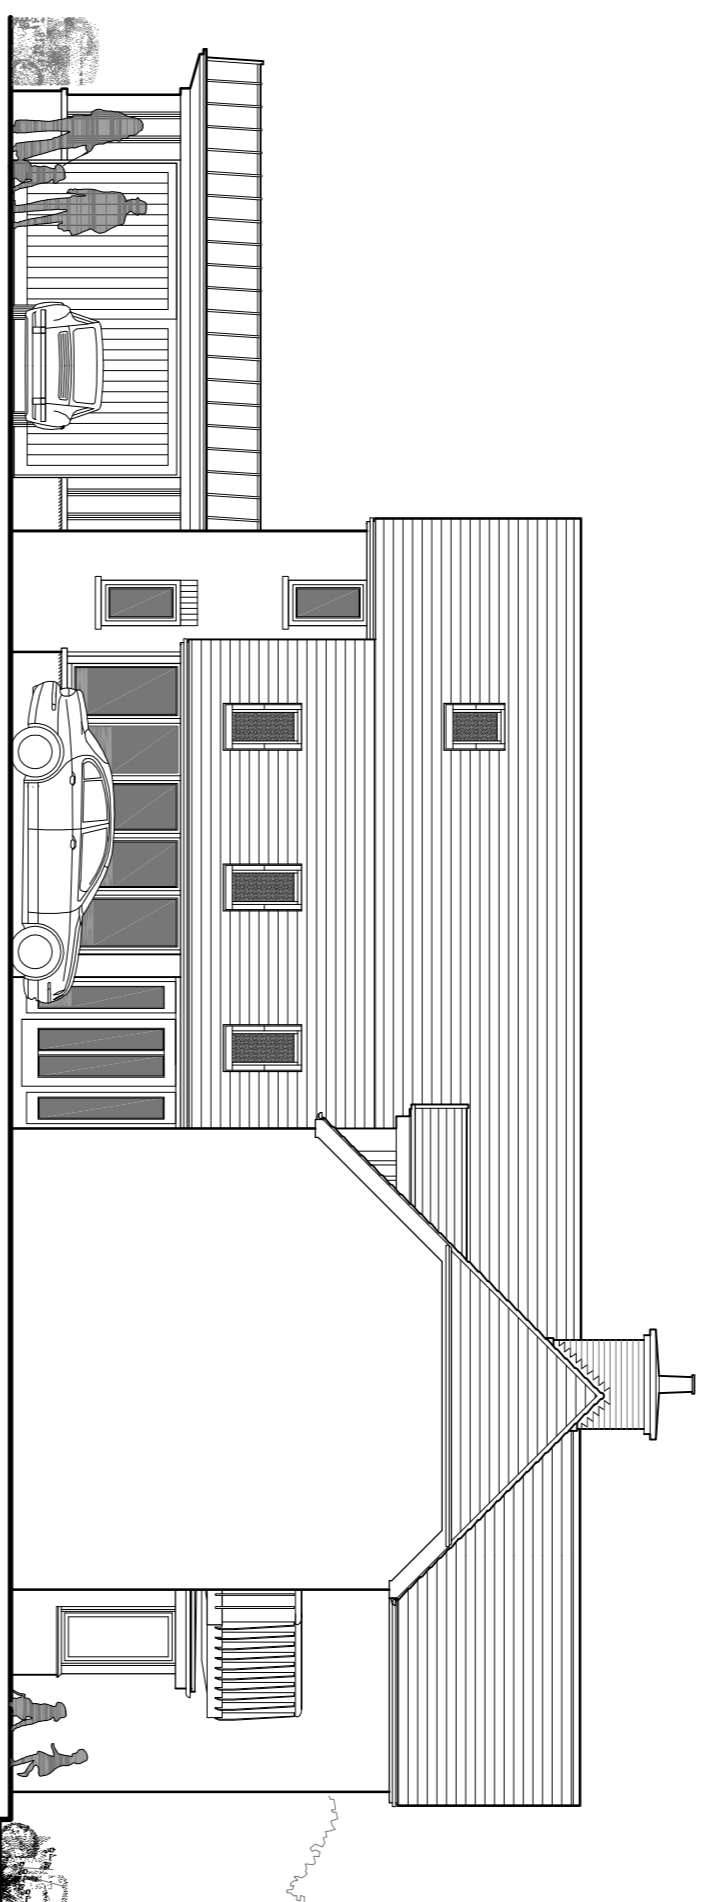


SOUTH ELEVATION

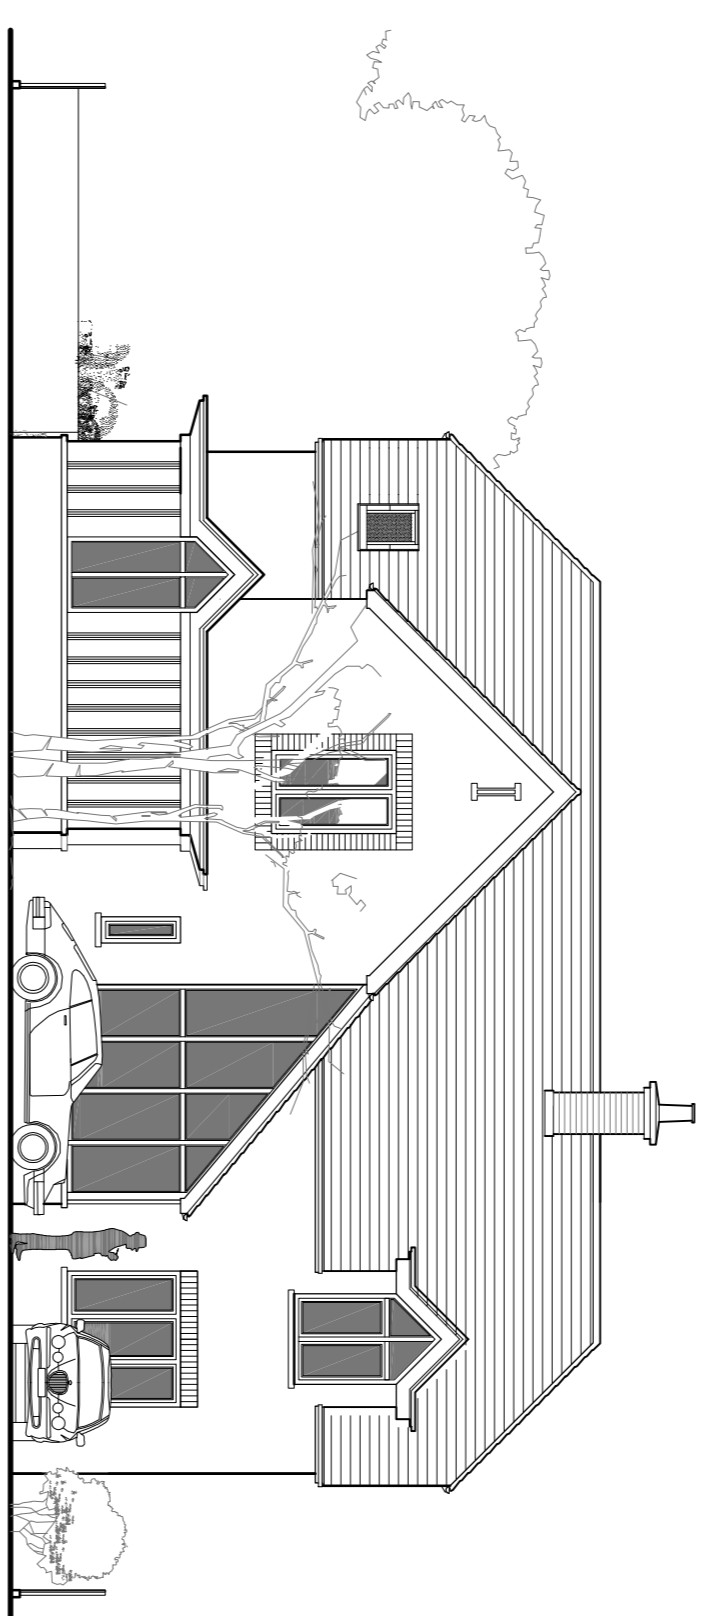

WEST ELEVATION

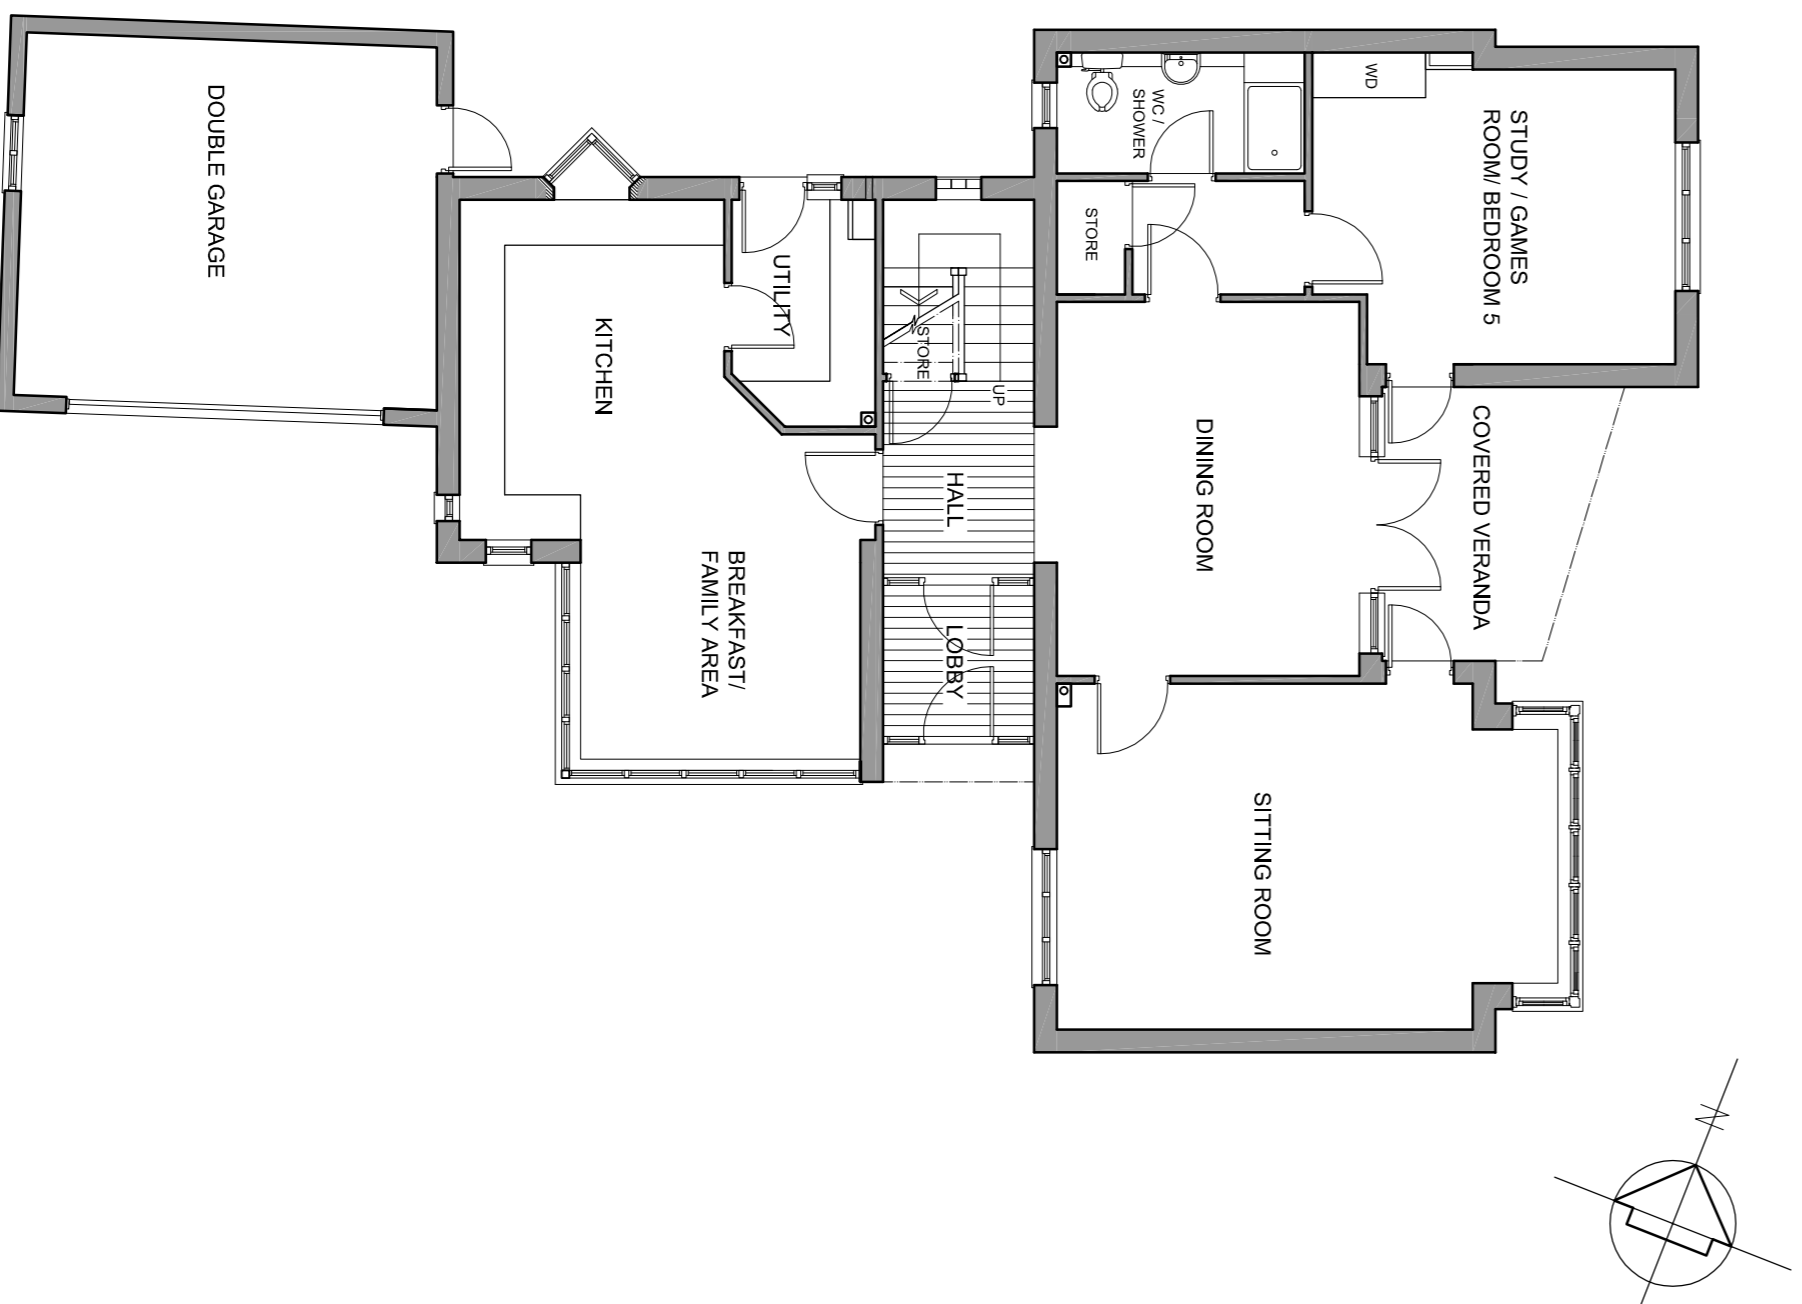

GROUND FLOOR PLAN

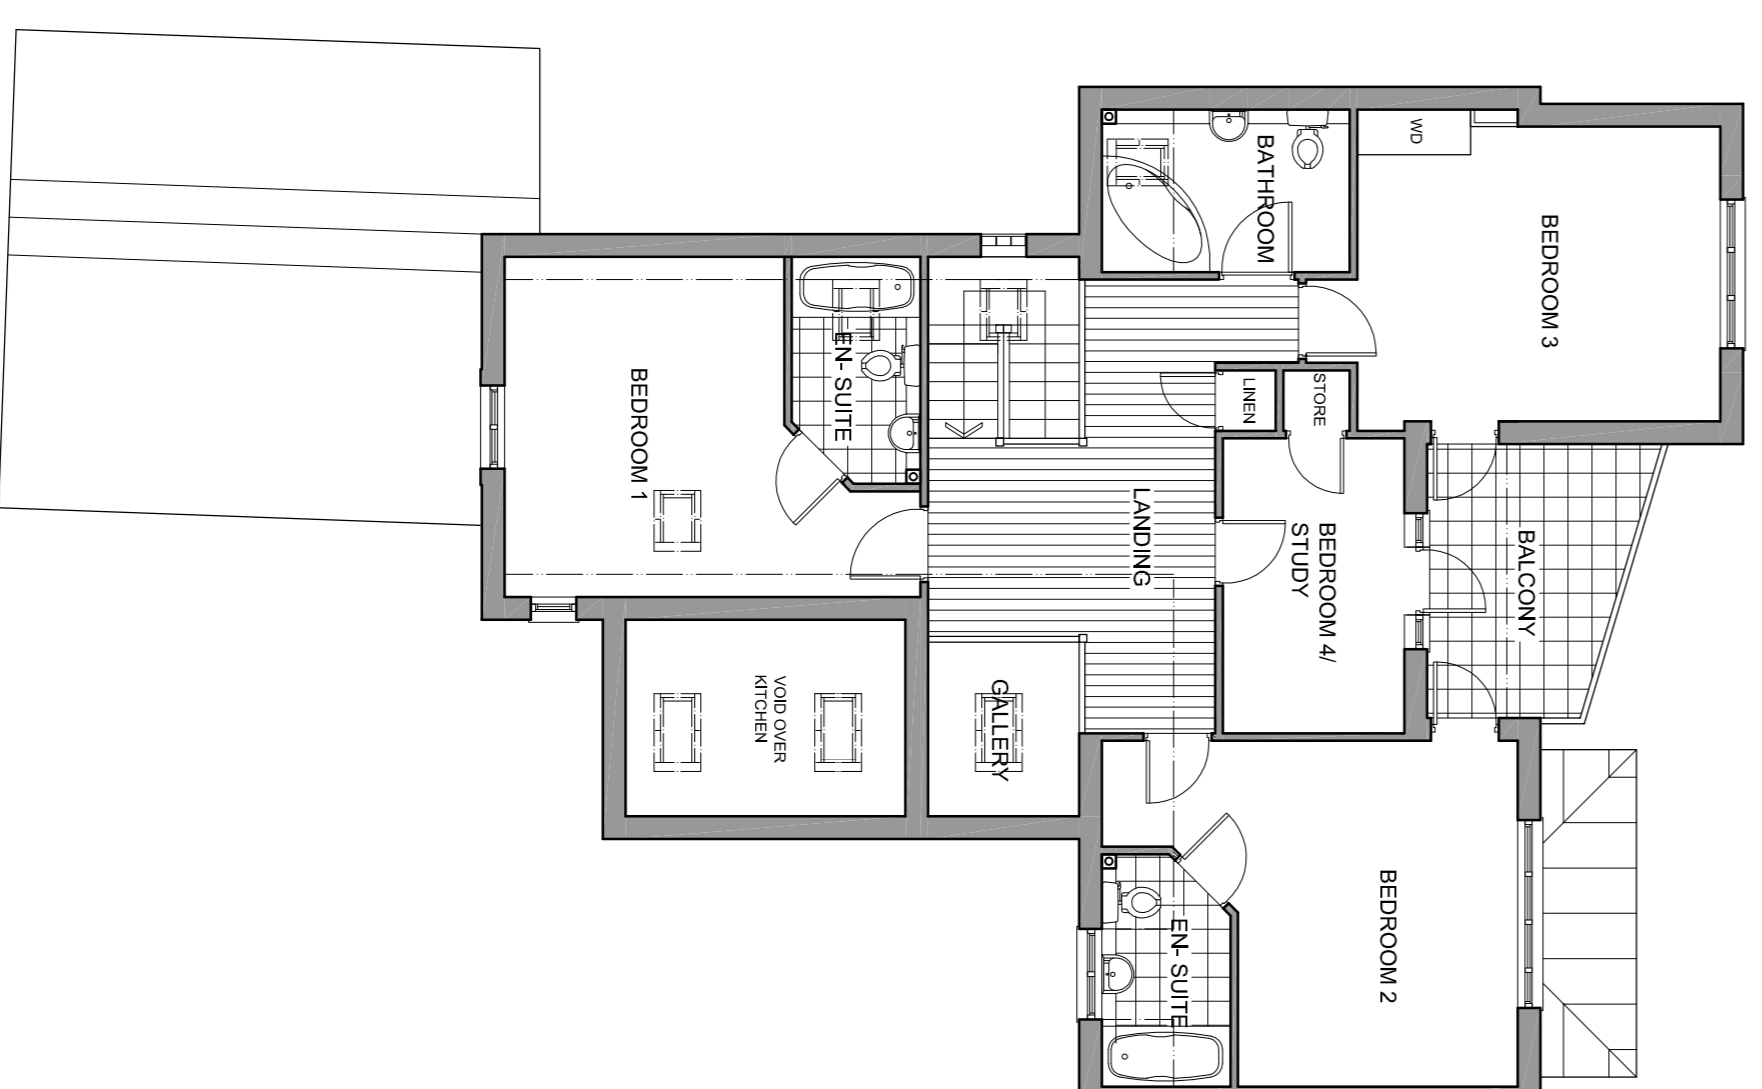

FIRST FLOOR PLAN

REV	DATE	DETAILS

SITE
**14 MAIN STREET
AMBASTON DERBY.**

PROJECT
PROPOSED EXTENSION TO DWELLING

DRAWING
TITLE
EXISTING PLANS AND ELEVATIONS

DRAWING No. **1835 - 21**

SCALE **1:100 (AT A1)**